

KEY:

THE SITES

SCHOOLS/EDUCATION

1. Chiltern Edge School
2. Sonning Common Primary School  
Bishopswood Special School  
Sonning Common Pre-School
3. Kidmore End Primary School
4. Bishopswood Day Nursery and Pre-School

EMPLOYMENT

1. Local Industrial Units
2. Johnson Matthey Technology Centre

SHOPPING/RETAIL FACILITIES

1. Local Convenience Store (Co-op), One-stop store with post office, Takeaways, Hair dresser, Restaurant
2. Local DIY Store, Pet Store, Estate Agents
3. Florists
4. Newsagents
5. Natwest Bank, Petrol Station
6. Butchers
7. Farm Shop (Gift Shop), Garden Plants

LEISURE/RECREATION AREAS

PRIVATE LEISURE/RECREATION AREAS

DOCTORS/HEALTH CENTRE

LIBRARY

POLICE STATION

PUBLIC HOUSE

VILLAGE HALL


1. Sonning Common Parish Council and Village Hall
2. Kidmore End War Memorial Hall

PLACE OF WORSHIP

1. Church of Christ the King
2. Catholic Church of St Michael
3. Sonning Common Free Church

POST OFFICE

BUS STOPS

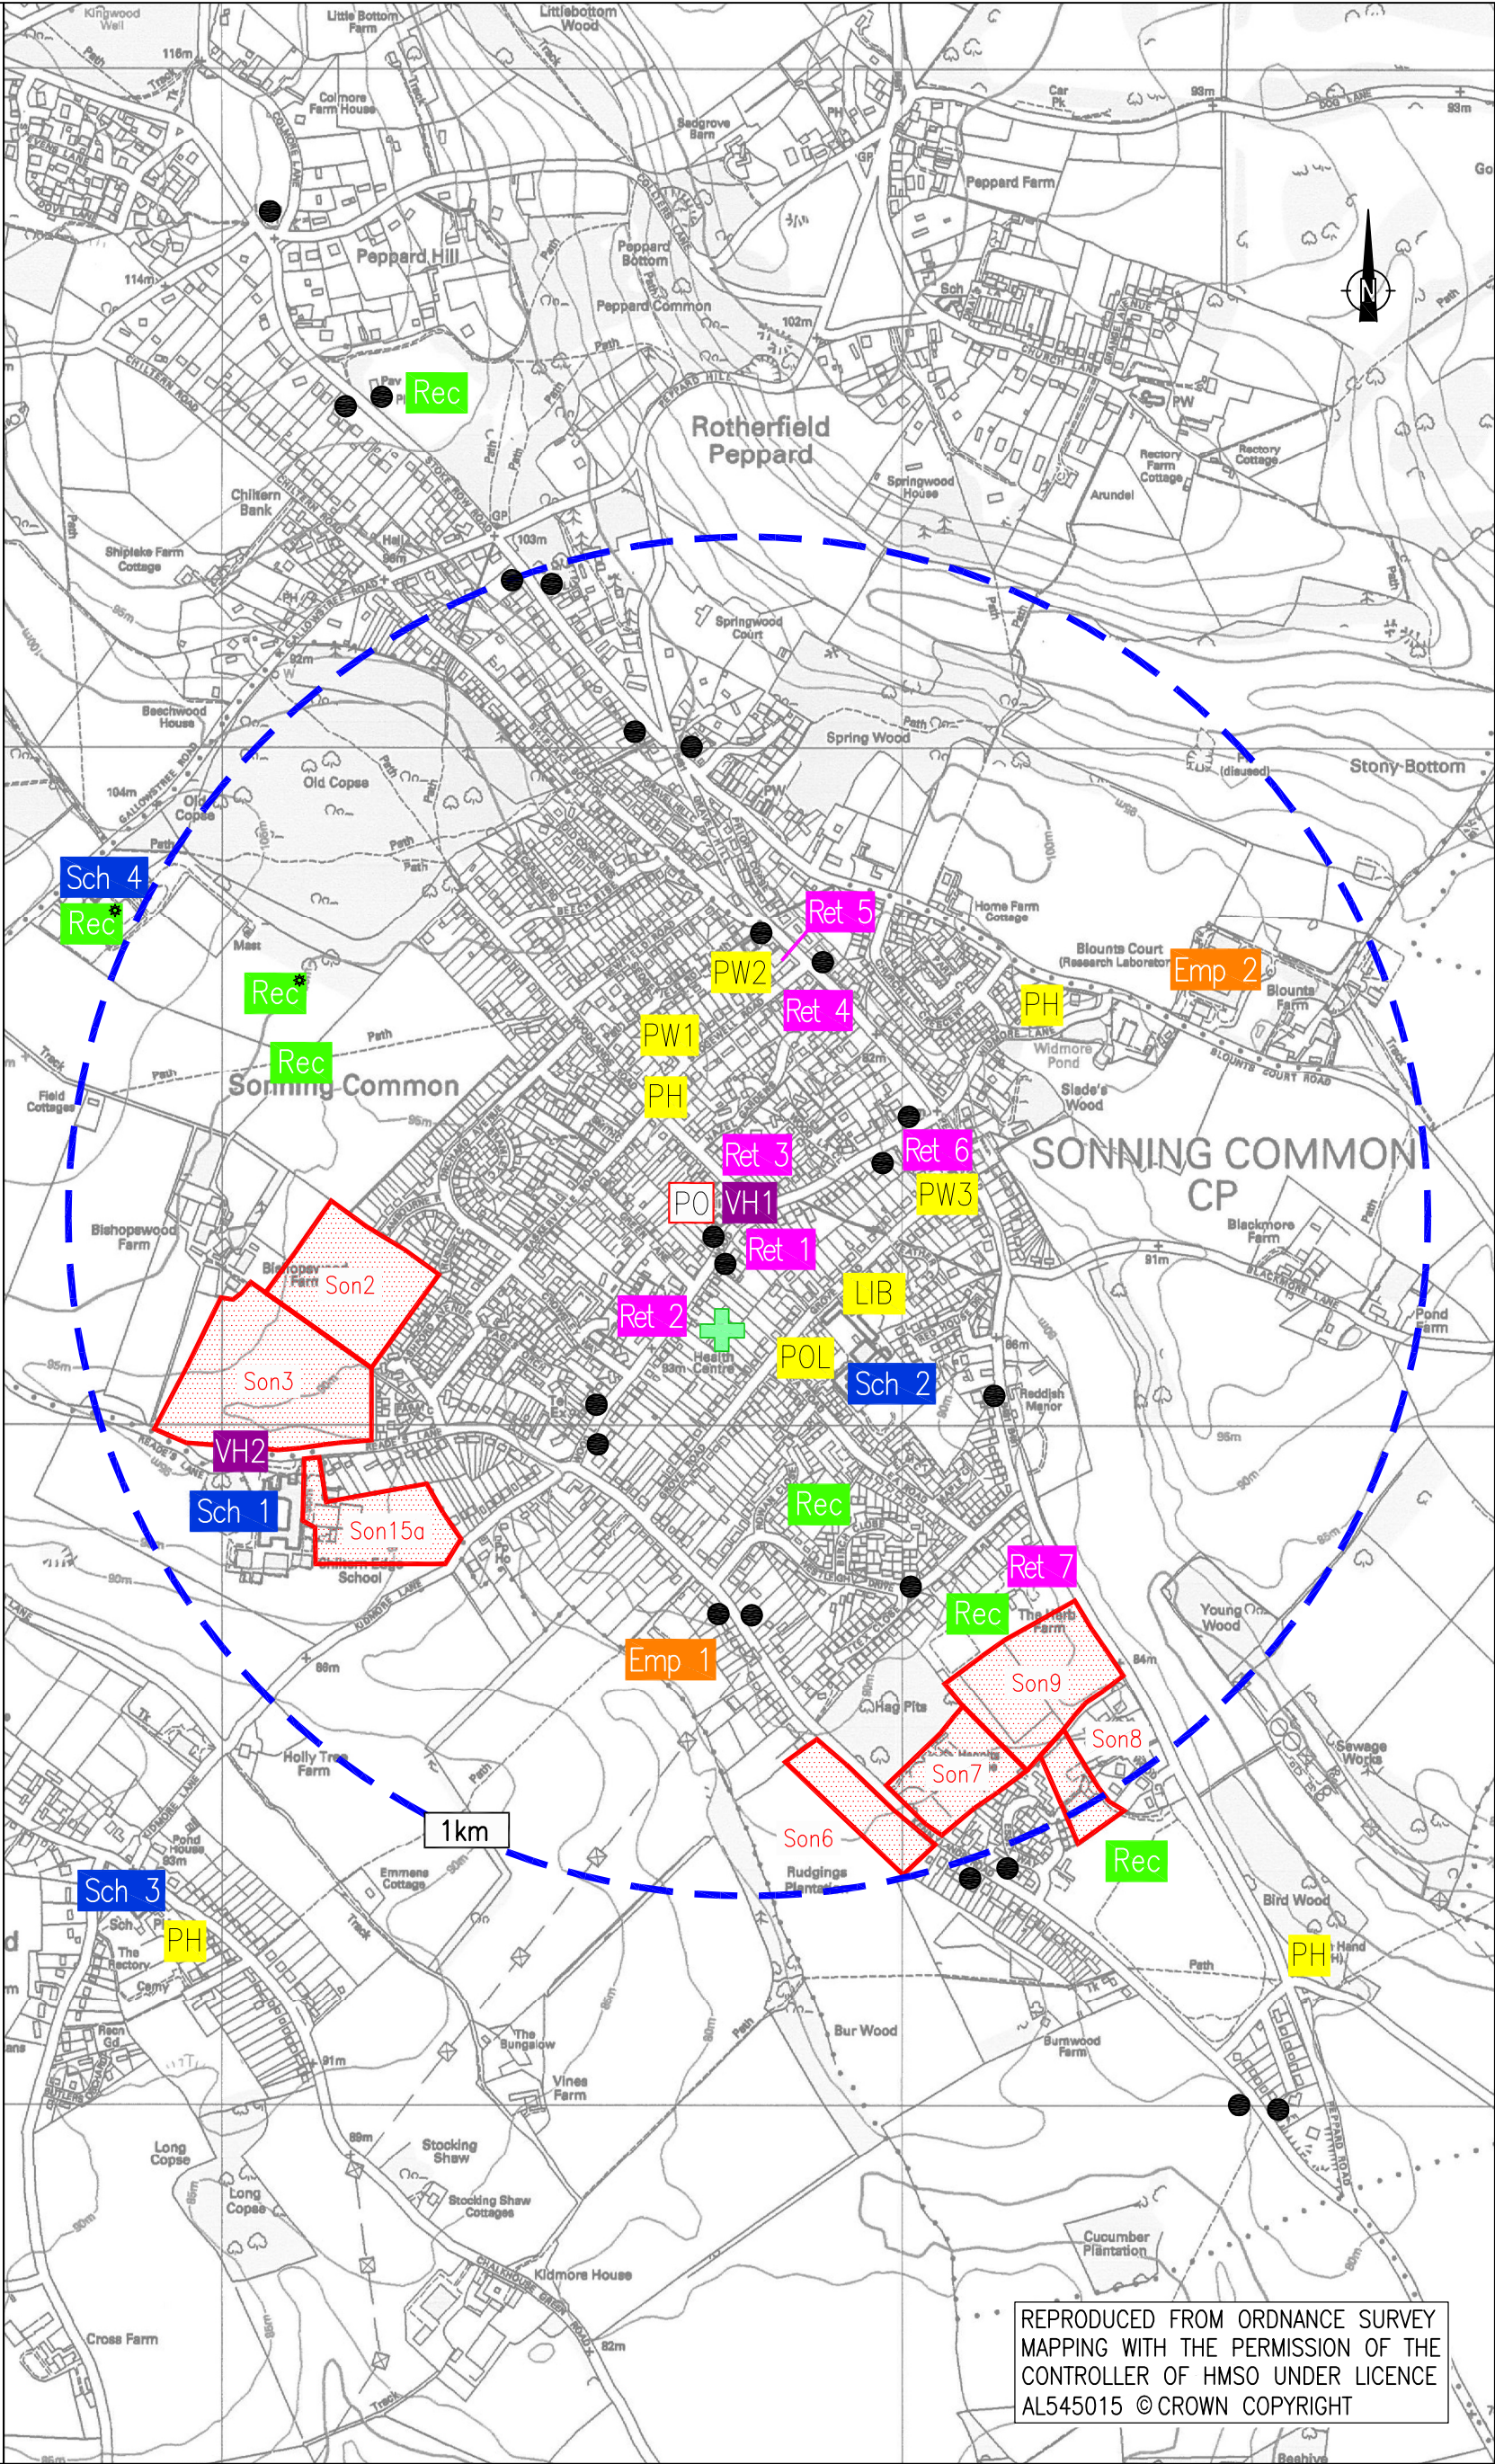

REPRODUCED FROM ORDNANCE SURVEY  
MAPPING WITH THE PERMISSION OF THE  
CONTROLLER OF HMSO UNDER LICENCE  
AL545015 © CROWN COPYRIGHT



Stuart Michael Associates Ltd  
Coombe House, Coombe Square, Thatcham, Berkshire RG19 4JF  
T: 01635 867 711 e: mail@stuartmichael.co.uk  
F: 01635 861 715 w: www.stuartmichael.co.uk

JOB TITLE

SONNING COMMON NEIGHBOURHOOD  
DEVELOPMENT PLAN

DRAWING TITLE

ACCESSIBILITY PLAN

•  
•

Rev	Description	Drn	Chk	Date
REVISIONS				
Preliminary	Approval	Tender	Const.	
DRAWING STATUS				
DATE	DRAWN	CHECKED	ISSUE CHECKBOX	
APRIL 2014	CL	KR		
DRAWING No.	REV	SCALE		
FIGURE 2	.	1:10,000	@ A3	

© This drawing is the copyright of Stuart Michael Associates Limited. It may not be reproduced or amended without the written approval of Stuart Michael Associates